


fölszíni alaprajz

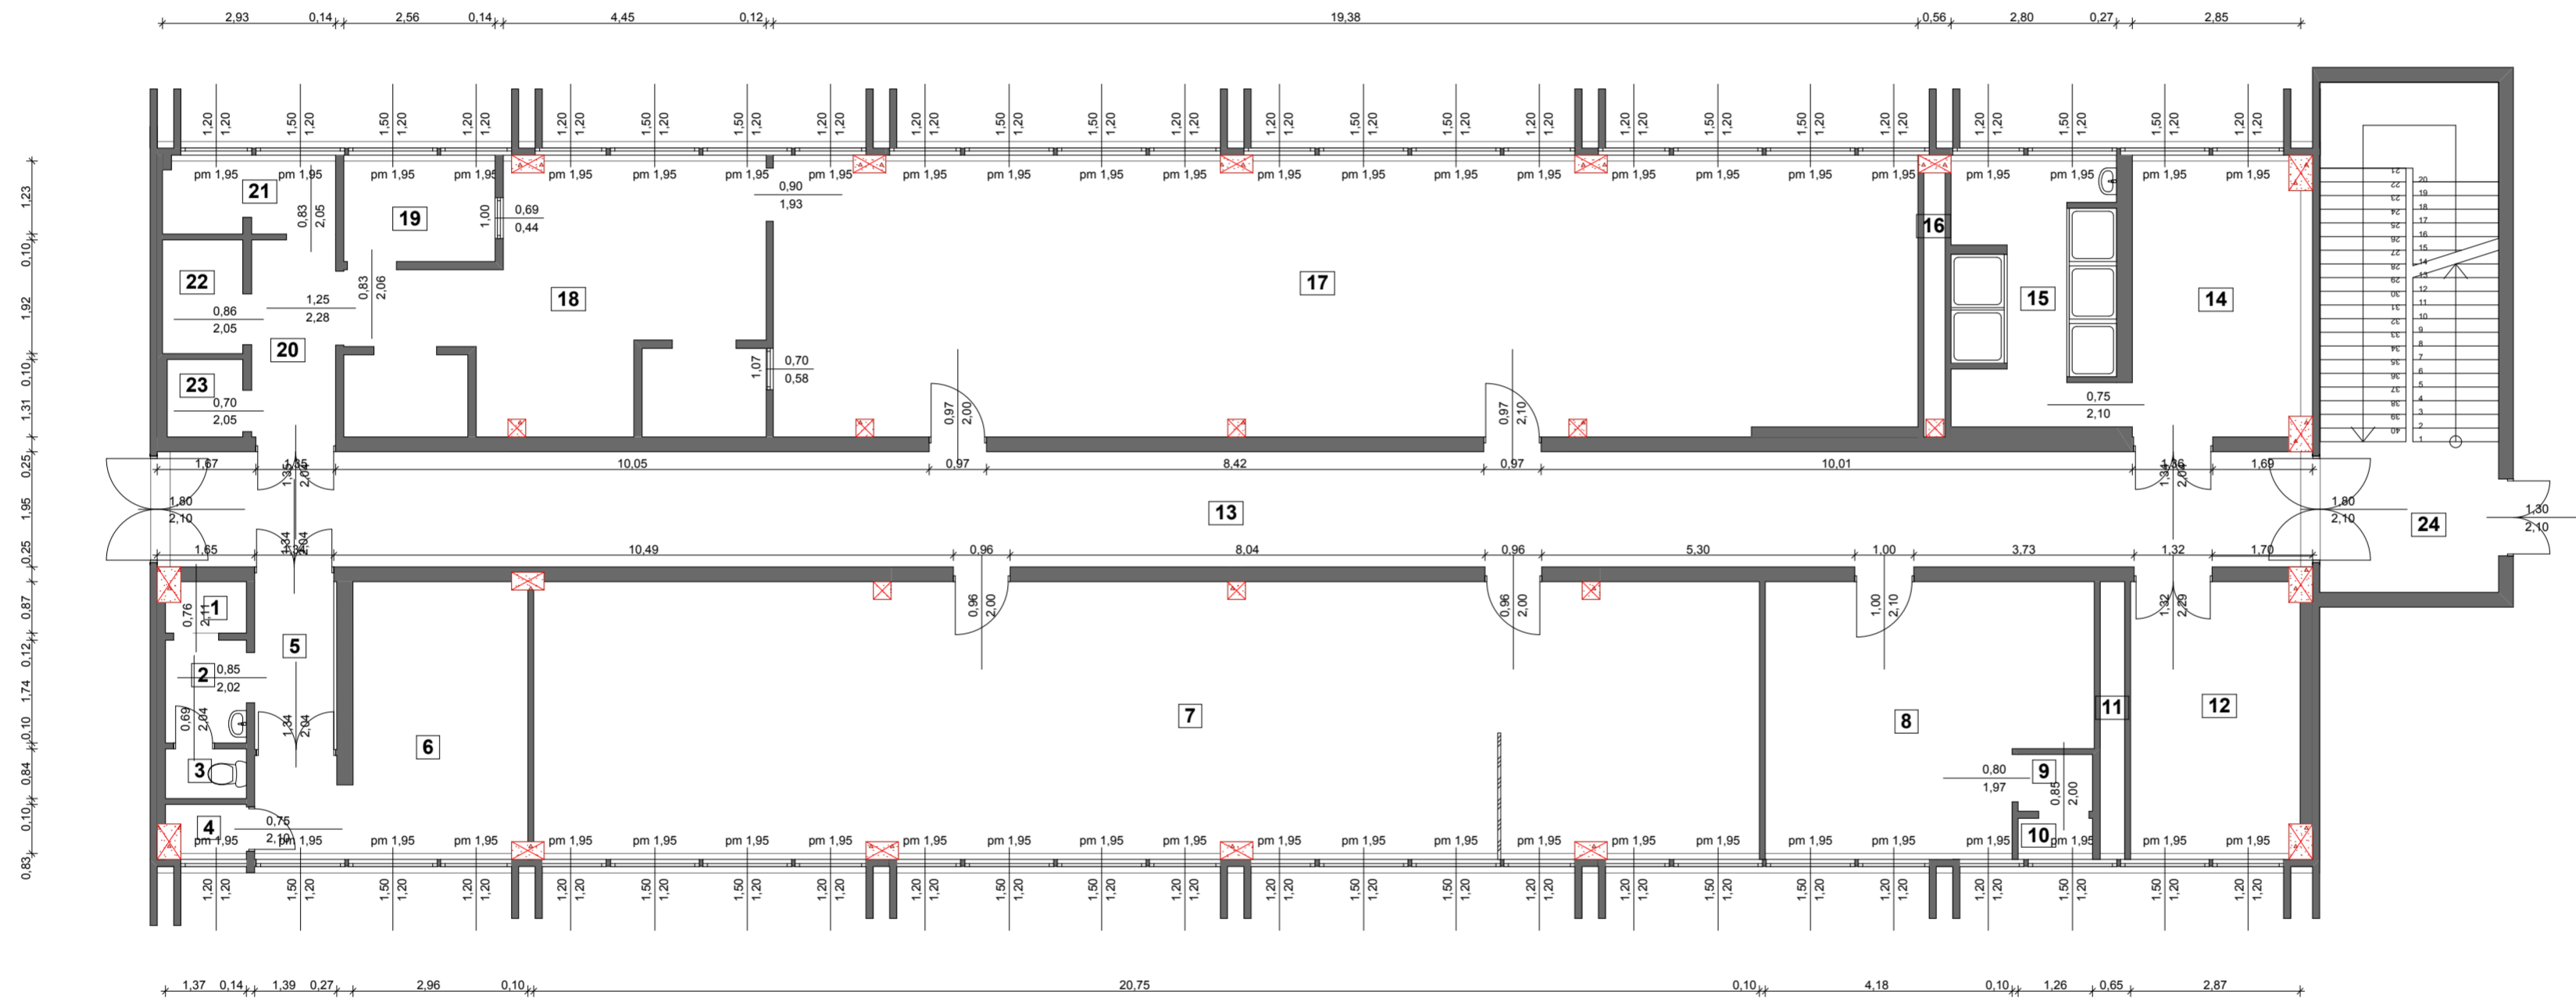

- 1: 1,10m²
- 2: 2,50m²
- 3: 1,15m²
- 4: 1,01m²
- 5: 4,15m²
- 6: 16,15m²
- 7: 94,69m²
- 8: 23,15m²
- 9: 1,31m²
- 10: 0,75m²
- 11: 1,91m²
- 12: 13,04m²
- 13: 71,26m²
- 14: 13,34m²
- 15: 12,39m²
- 16: 1,52m²
- 17: 89,53m²
- 18: 27,61m²
- 19: 4,35m²
- 20: 5,11m²
- 21: 3,55m²
- 22: 2,75m²
- 23: 1,78m²
- 24: 26,28m²
- Σ: 420,38m²**

Cím	Felmérési terv				
Projekt neve	Bp. XI. ker. 1116 Temesvár utca 20.				
Felmérte és rajzolta	Hollósi Gergő és Kormos Gábor				
Tervlap	Rajzszám K-1	Rajzlap méret A2 F	Méretarány 1:100	Dátum 2013.10.18.	